






Plan sokkel

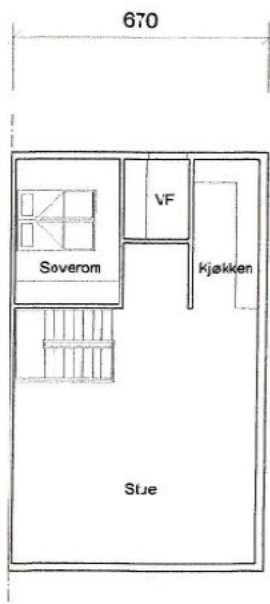

Plan 1. etasje

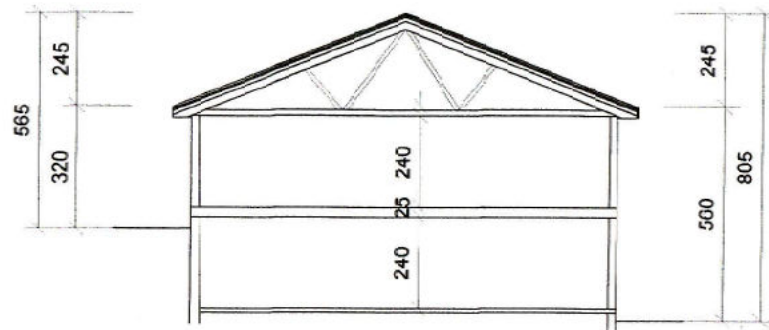

| | | |
|-----------------------------------|---|------------|
| Per Åge Berg Åsvegen 27, Skogn | Målestokk | 1:200 |
| | Date | 03.06.2009 |
| Forslag utbygging, alt 2 | Tegning nr.: | 05028-02 |
| | Siv.ing. Peter Hognestad Postboks 386, 7601 Levanger Tlf.: 90 15 93 83 | |

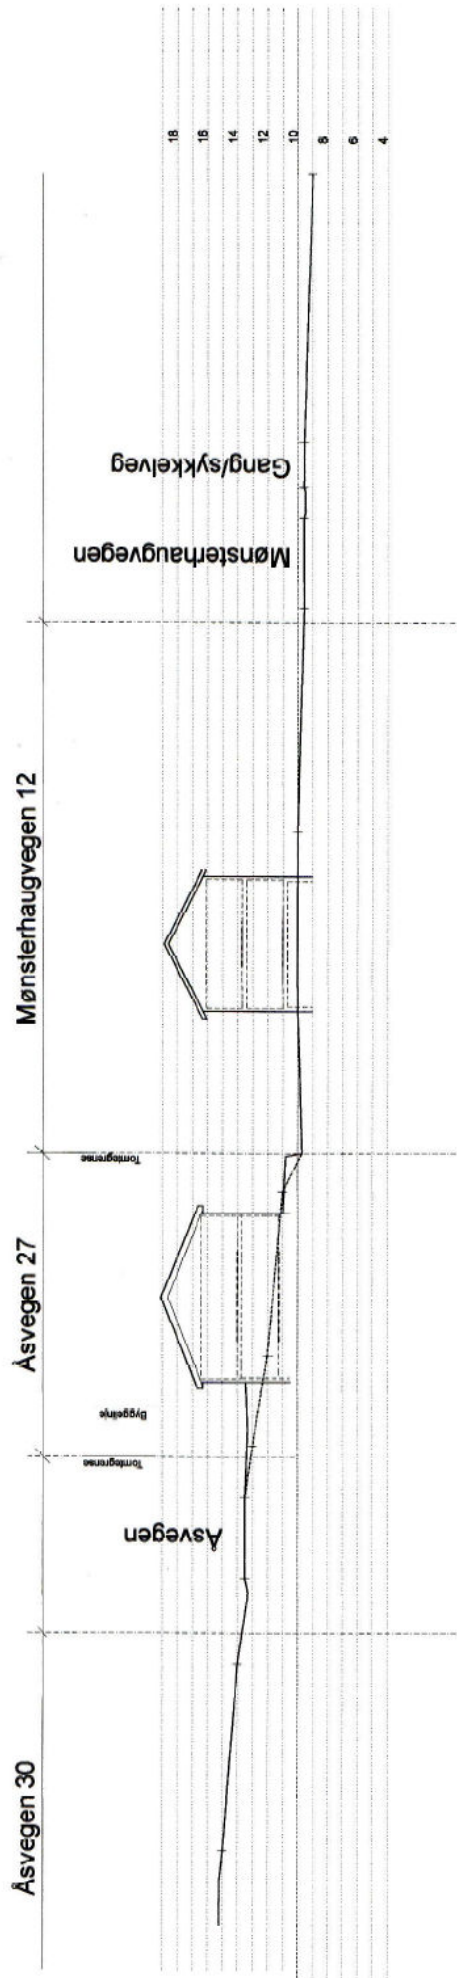

| | |
|---|------------|
| Målestokk | 1:500 |
| Dato | 03.06.2009 |
| Tegning nr. | 05028 -502 |
| Per Age Berg Asvegen 27, Skogn Snitt situasjonsplan, alt 2 | |
| Siv.ing. Peter Hognestad Postboks 366, 7601 Levanger Tlf.: 90 15 93 83 | |